
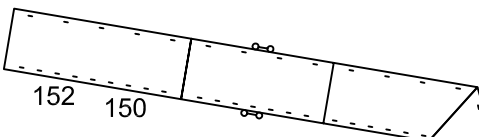


NORR

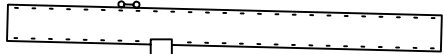

469  
467  
465  
463  
461  
459  
457  
455  
453  
451  
449  
447  
445  
443  
441  
439  
437  
435  
433  
431  
429  
427  
425  
423  
421  
419  
417  
415  
413  
411  
409  
407  
405  
403  
401

362  
360  
358  
356  
354  
352  
350  
348  
346  
344  
342  
340  
338  
336  
334  
332  
330  
328  
326  
324  
322  
320  
318  
316  
314  
312  
310  
308  
306  
304  
302

369  
367  
365  
363  
361  
359  
357  
355  
353  
351  
349  
347  
345  
343  
341  
339  
337  
335  
333  
331  
329  
327  
325  
323  
321  
319  
317  
315  
313  
311  
309  
307  
305  
303  
301

152 150  
148  
146  
144  
142  
140  
138  
136  
134  
132  
130  
128  
126  
124  
122  
120  
118  
116  
114  
112


230  
228  
226  
224  
222  
220  
218  
216  
214  
212  
210  
208  
206  
204  
202

229  
227  
225  
223  
221  
219  
217  
215  
213  
211  
209  
207  
205  
203  
201

102 104

106 108 110

Livboj + Eldsläckare

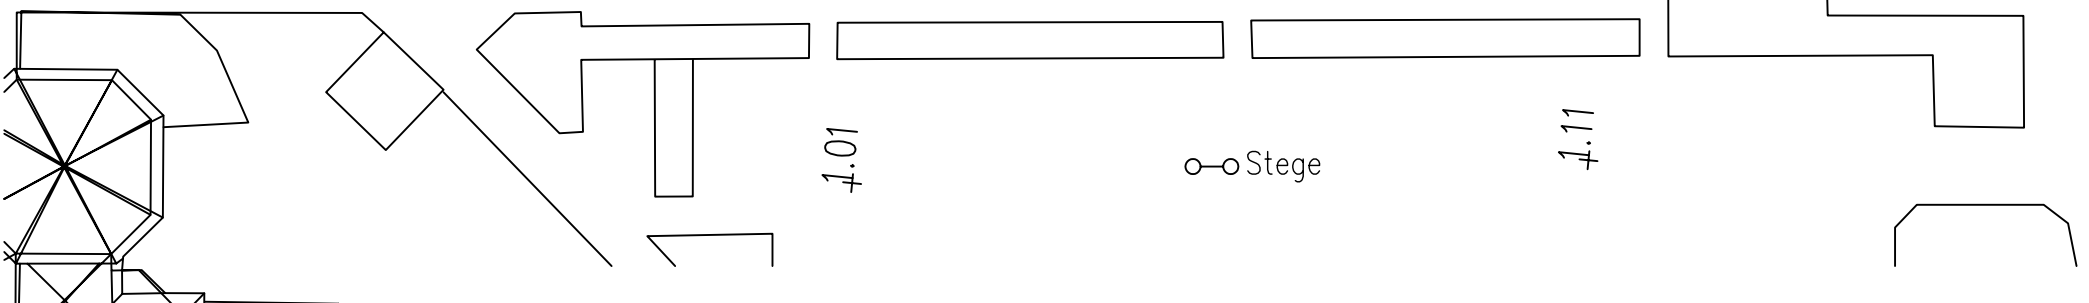

Designed by VD	Checked by 28.06.2004	Date	Projekt nr. 04.091	Projekt name Småbåtshamnar
<b>ASCE Ab Ltd</b> Norra Esplanadgatan 4B AX-22100 MARIEHAMN Tel:+358-(0)18-19966 Fax:+358-(0)18-17696 E-mail: asce@aland.net				Scale 1: 500
				Skärgårdshamnen 04.091-6

Copyright of ASCE Ab Ltd., whose property this document remains. No part thereof may be disclosed, copied, duplicated or in any other way made use of, except with the approval of ASCE Ab Ltd.